


Scale 1:50

15.70
12.73
13.80

42.23

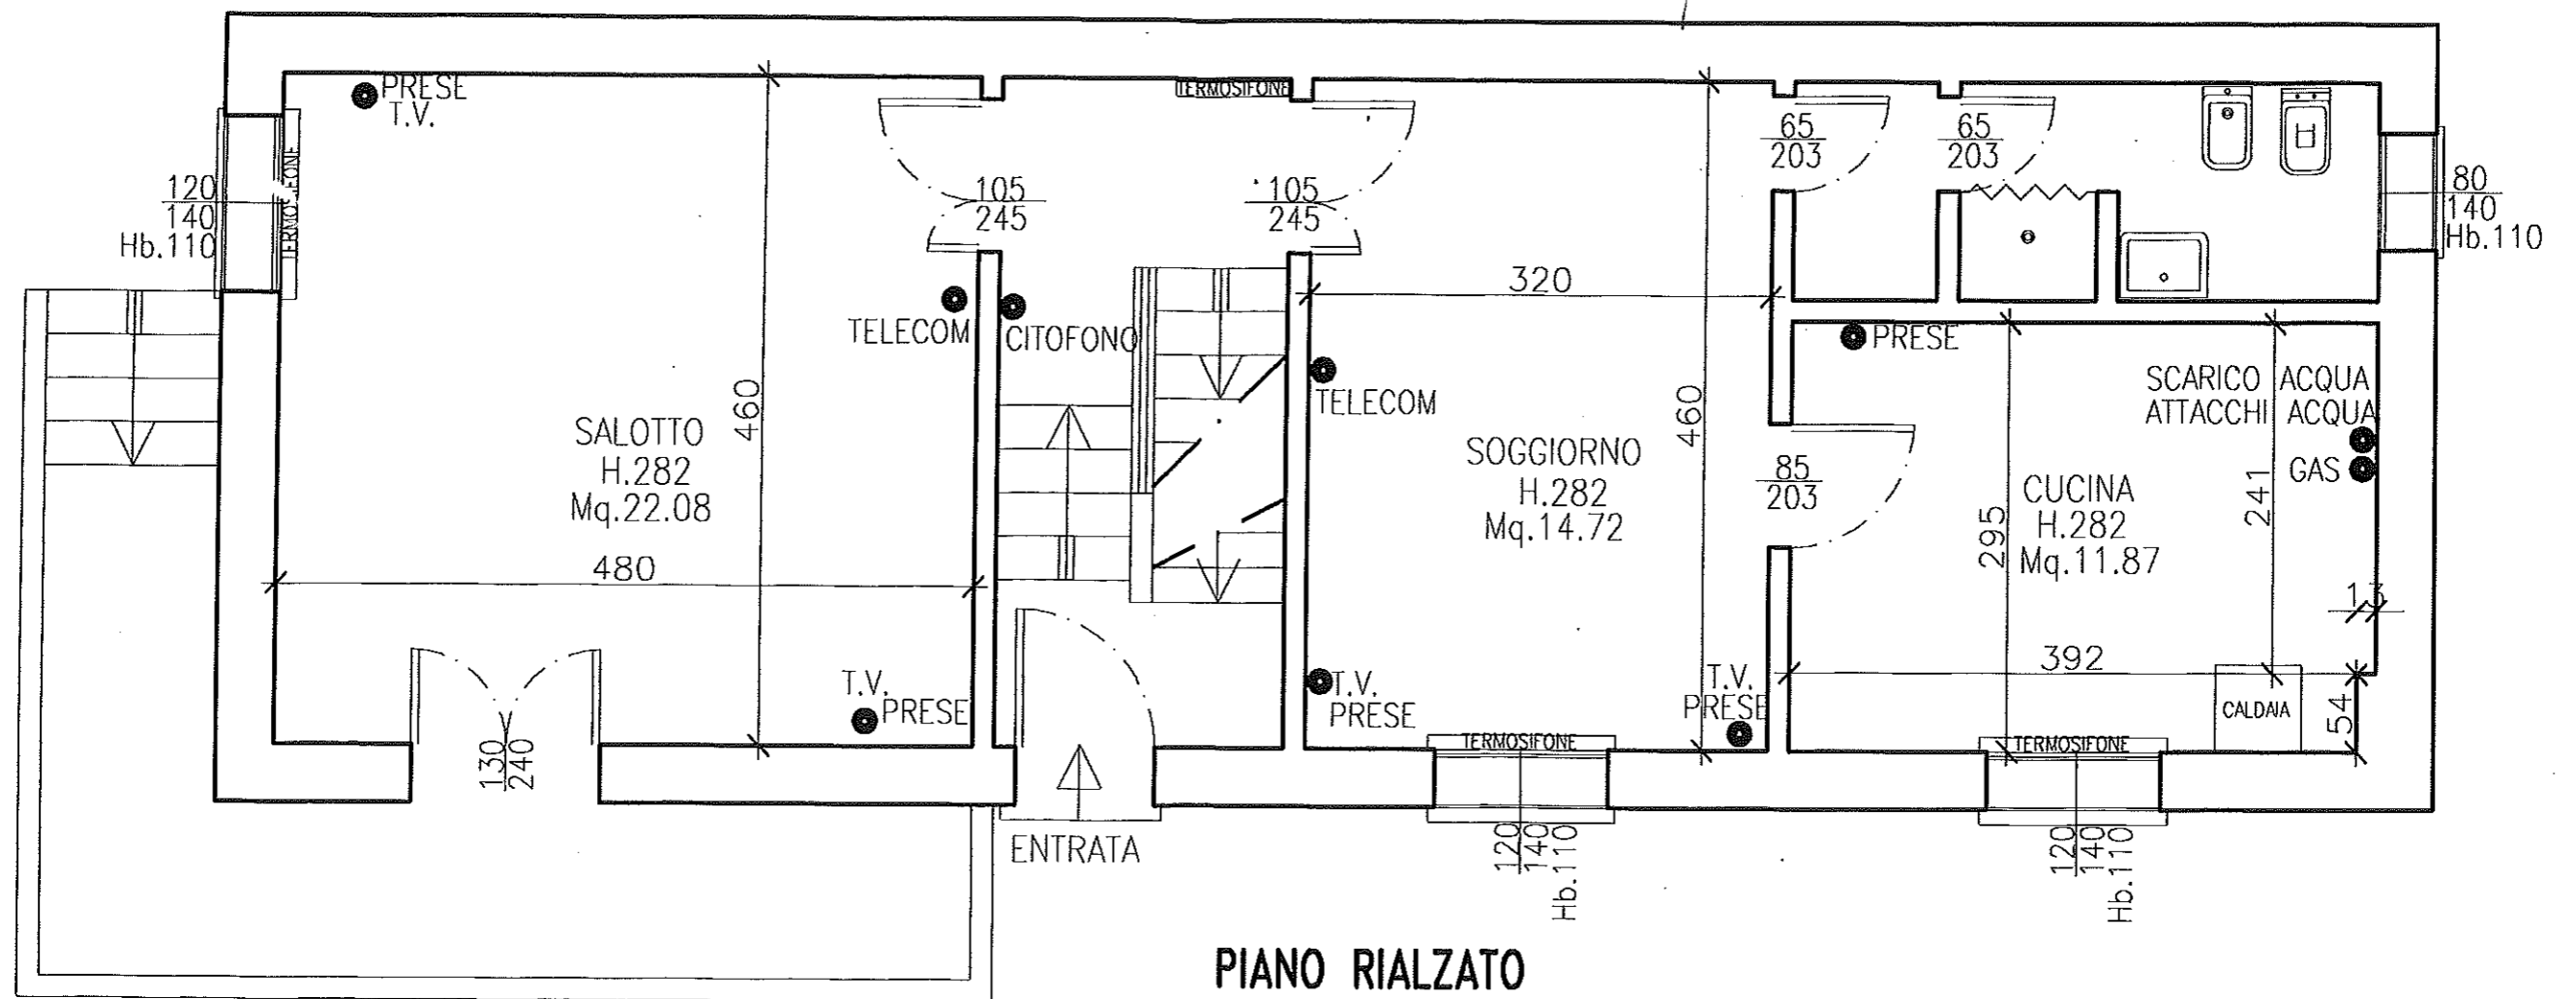

PIANO RIALZATO

Scale 1:50